



LEGEND

-  EXISTING DEMOLISHED
-  WASTE STORAGE
-  SITE STORAGE
-  WASH DOWN AREA
-  SEDIMENT CONTROL BARRIER
-  SITE SECURITY FENCE

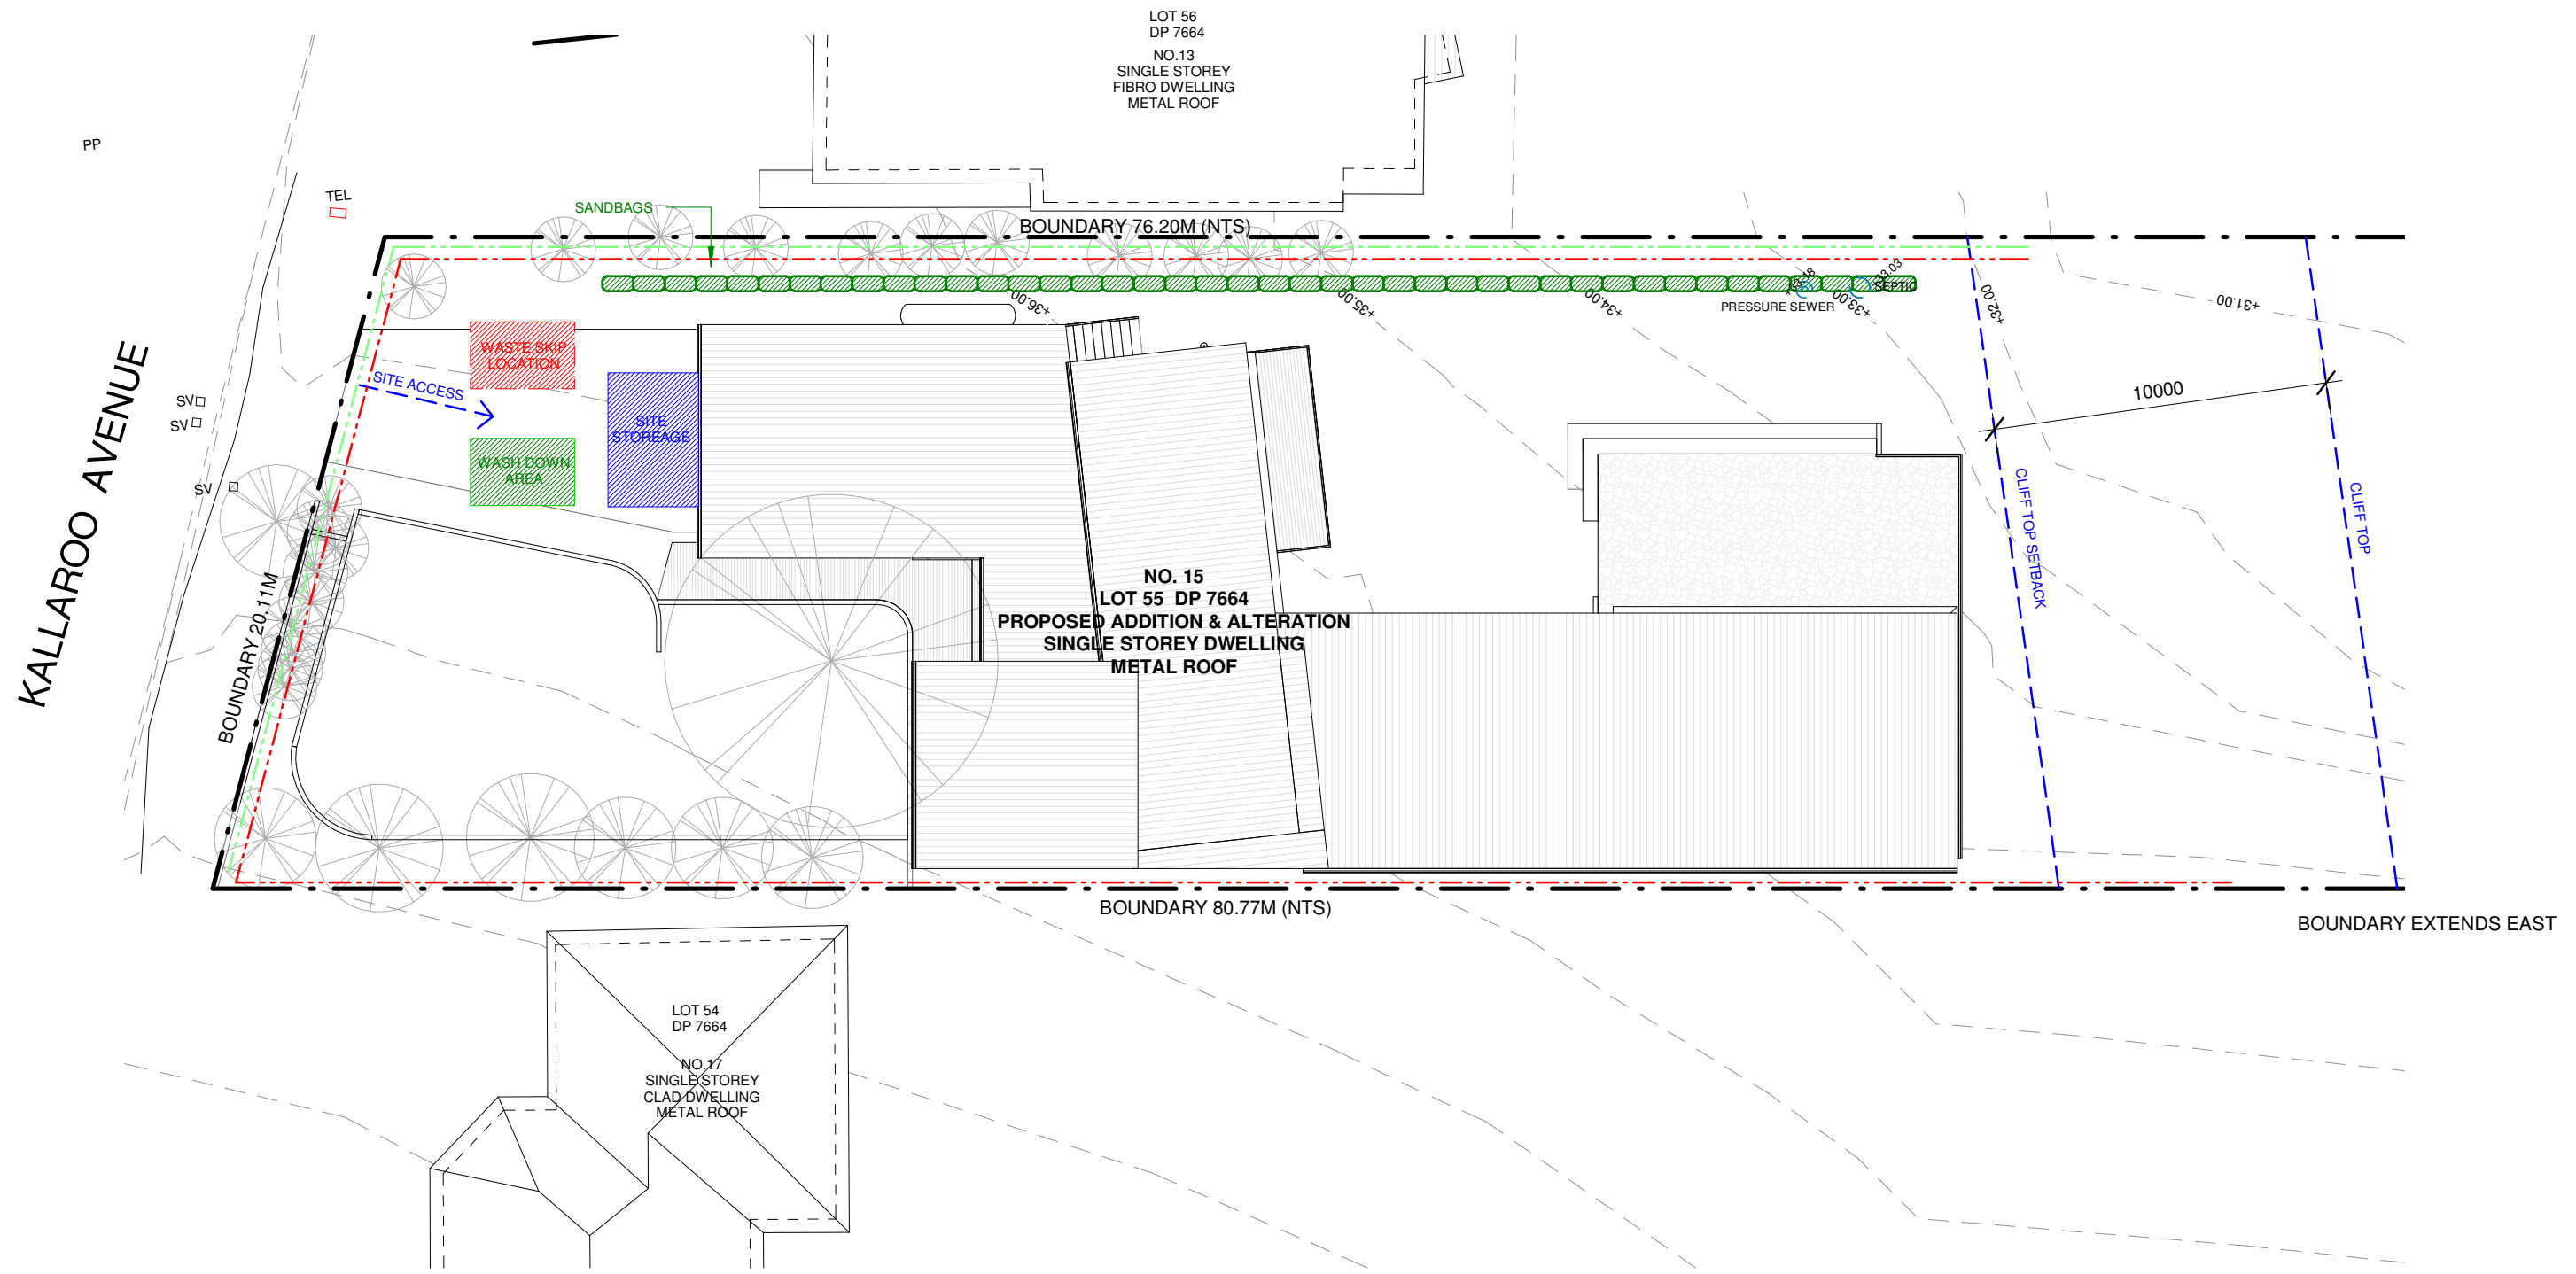


1 EROSION & SEDIMENT CONTROL PLAN
1 : 200

DEVELOPMENT APPLICATION

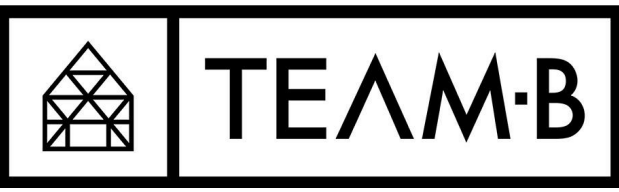

84 Lawrence Hargrave Drive Stanwell Park NSW 2508
 p: 612 4294 1660
 www.team-b.com.au
 e: studio@teamb.com.au
 nominated architect: Lynette Loo | NSW Reg 9447

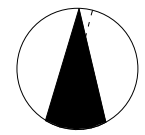

EROSION & SEDIMENT CONTROL PLAN
 PROPOSED ALTERATIONS & ADDITIONS
 15 KALLAROO AVENUE, STANWELL PARK
 L.HARRIS & G.NOTTAGE

Reproduction of this drawing in part or in whole is strictly prohibited without the written consent of team-b

PROJECT No. 2003-02	SCALE 1 : 200 @ A3	DA13
DRAWN TD	CHECKED KW	
REVISION DATE 23.02.2022	REVISION CODE G	