


RL @ TOP OF BUILDING  
 RL @ NGL  
 BUILDING HEIGHT

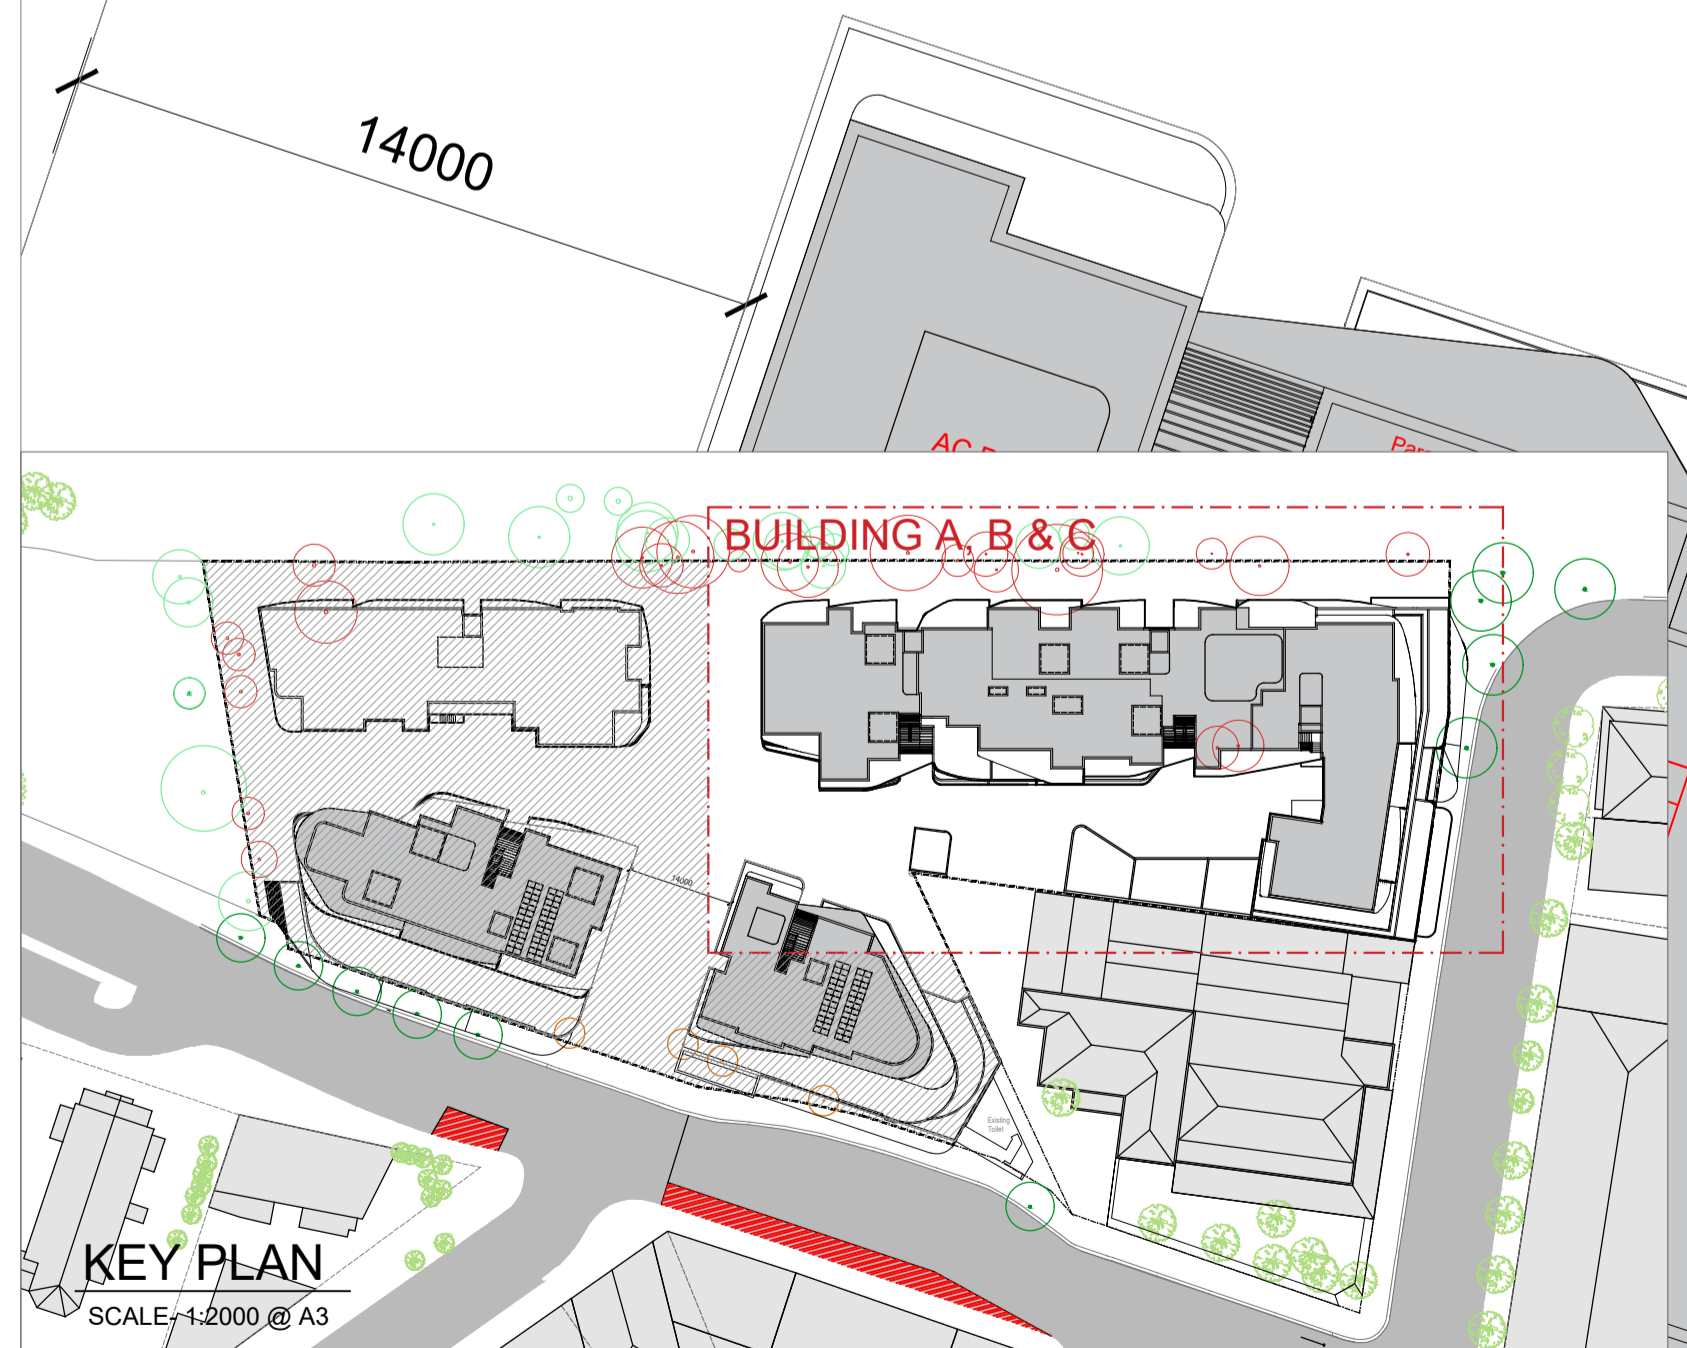

True North

Scale: 1:100 @ A1 1:200 @ A3

Date Printed: 09/02/2022

ISSUE	REVISION DESCRIPTION	APP'D	DATE
D	Amendments to Building F Including Deleting the Third floor & Typical Units Layout changes on L1 - L2	JA/HE	28/02/2022
C	ADDITIONAL INFORMATION ISSUE TO COUNCIL AND DRP	JA/MC	26/02/2021
B	ADDITIONAL INFORMATION ISSUE TO COUNCIL AND DRP	JA/MC	28/08/2020
A	ISSUE FOR DA SUBMISSION	JA	28/02/2020

Client: Thirroul Plaza Pty. Ltd.

Architect: LOUCAS ARCHITECTS  
 ABN 92 626 290 122  
 Level 3, Suite 309, 7-9 Gibbons St. Redfern NSW, Australia  
 Tel: (02) 8052 9600  
 Email: admin@loucasarc.com.au

Nominated Architect: Jim Apostolou 7490

Project Details: MIXED USE DEVELOPMENT  
 ADDRESS: 303-304 & 282-298 Lawrence Hargrave Dr. THIRROUL, NSW 2192

Drawing Title: HEIGHT COMPLIANCE PLAN  
 ROOF FLOOR  
 BUILDING A, B & C

Project Number: Pn-17002  
 Drawing Status: AUTHORITY APPROVAL

Drawing Number: A-192  
 Issue: D

PL07 GENERATED BY LOUCAS ARCHITECTS | THIS DRAWING IS AN UNCONTROLLED COPY UNLESS STAMPED OTHERWISE | THIS DRAWING SHOULD BE READ IN CONJUNCTION WITH ALL RELEVANT CONTRACTS, SPECIFICATIONS, REPORTS AND DRAWINGS | COPYRIGHT OF THIS DRAWING IS VESTED IN LOUCAS ARCHITECTS