

True North

Scale: 1:50@A1 1:100@A3

Date Printed:
09/02/2022

ISSUE	REVISION DESCRIPTION	APP'D	DATE
D	Amendments to Building F Including Deleting the Third floor & Typical Units Layout changes on L1 - L2	JA/HE	28/02/2022
C	ADDITIONAL INFORMATION ISSUE TO COUNCIL AND DRP	JA/MC	26/02/2021
B	ADDITIONAL INFORMATION ISSUE TO COUNCIL AND DRP	JA/MC	28/08/2020
A	ISSUE FOR DA SUBMISSION	JA	28/02/2020

Client:
Thirroul Plaza Pty. Ltd.

Architect:
LOUCAS ARCHITECTS
ABN 92 626 290 122
Level 3, Suite 309, 7-9 Gibbons St.
Redfern NSW, Australia
Tel: (02) 8052 9600
Email: admin@loucasarc.com.au
Nominated Architect:
Jim Apostolou 7490

Project Details:
MIXED USE DEVELOPMENT
ADDRESS:
303-304 & 282-298 Lawrence Hargrave Dr.
THIRROUL, NSW 2192

Drawing Title:
AWNING DETAIL 01


Project Number:
Pn-17002

Drawing Status:
AUTHORITY APPROVAL

Drawing Number:
A-350

Issue:
D

PL07 GENERATED BY LOUCAS ARCHITECTS. THIS DRAWING IS AN UNCONTROLLED COPY UNLESS STAMPED OTHERWISE. THIS DRAWING SHOULD BE READ IN CONJUNCTION WITH ALL RELEVANT CONTRACTS, SPECIFICATIONS, REPORTS AND DRAWINGS. COPYRIGHT OF THIS DRAWING IS VESTED IN LOUCAS ARCHITECTS

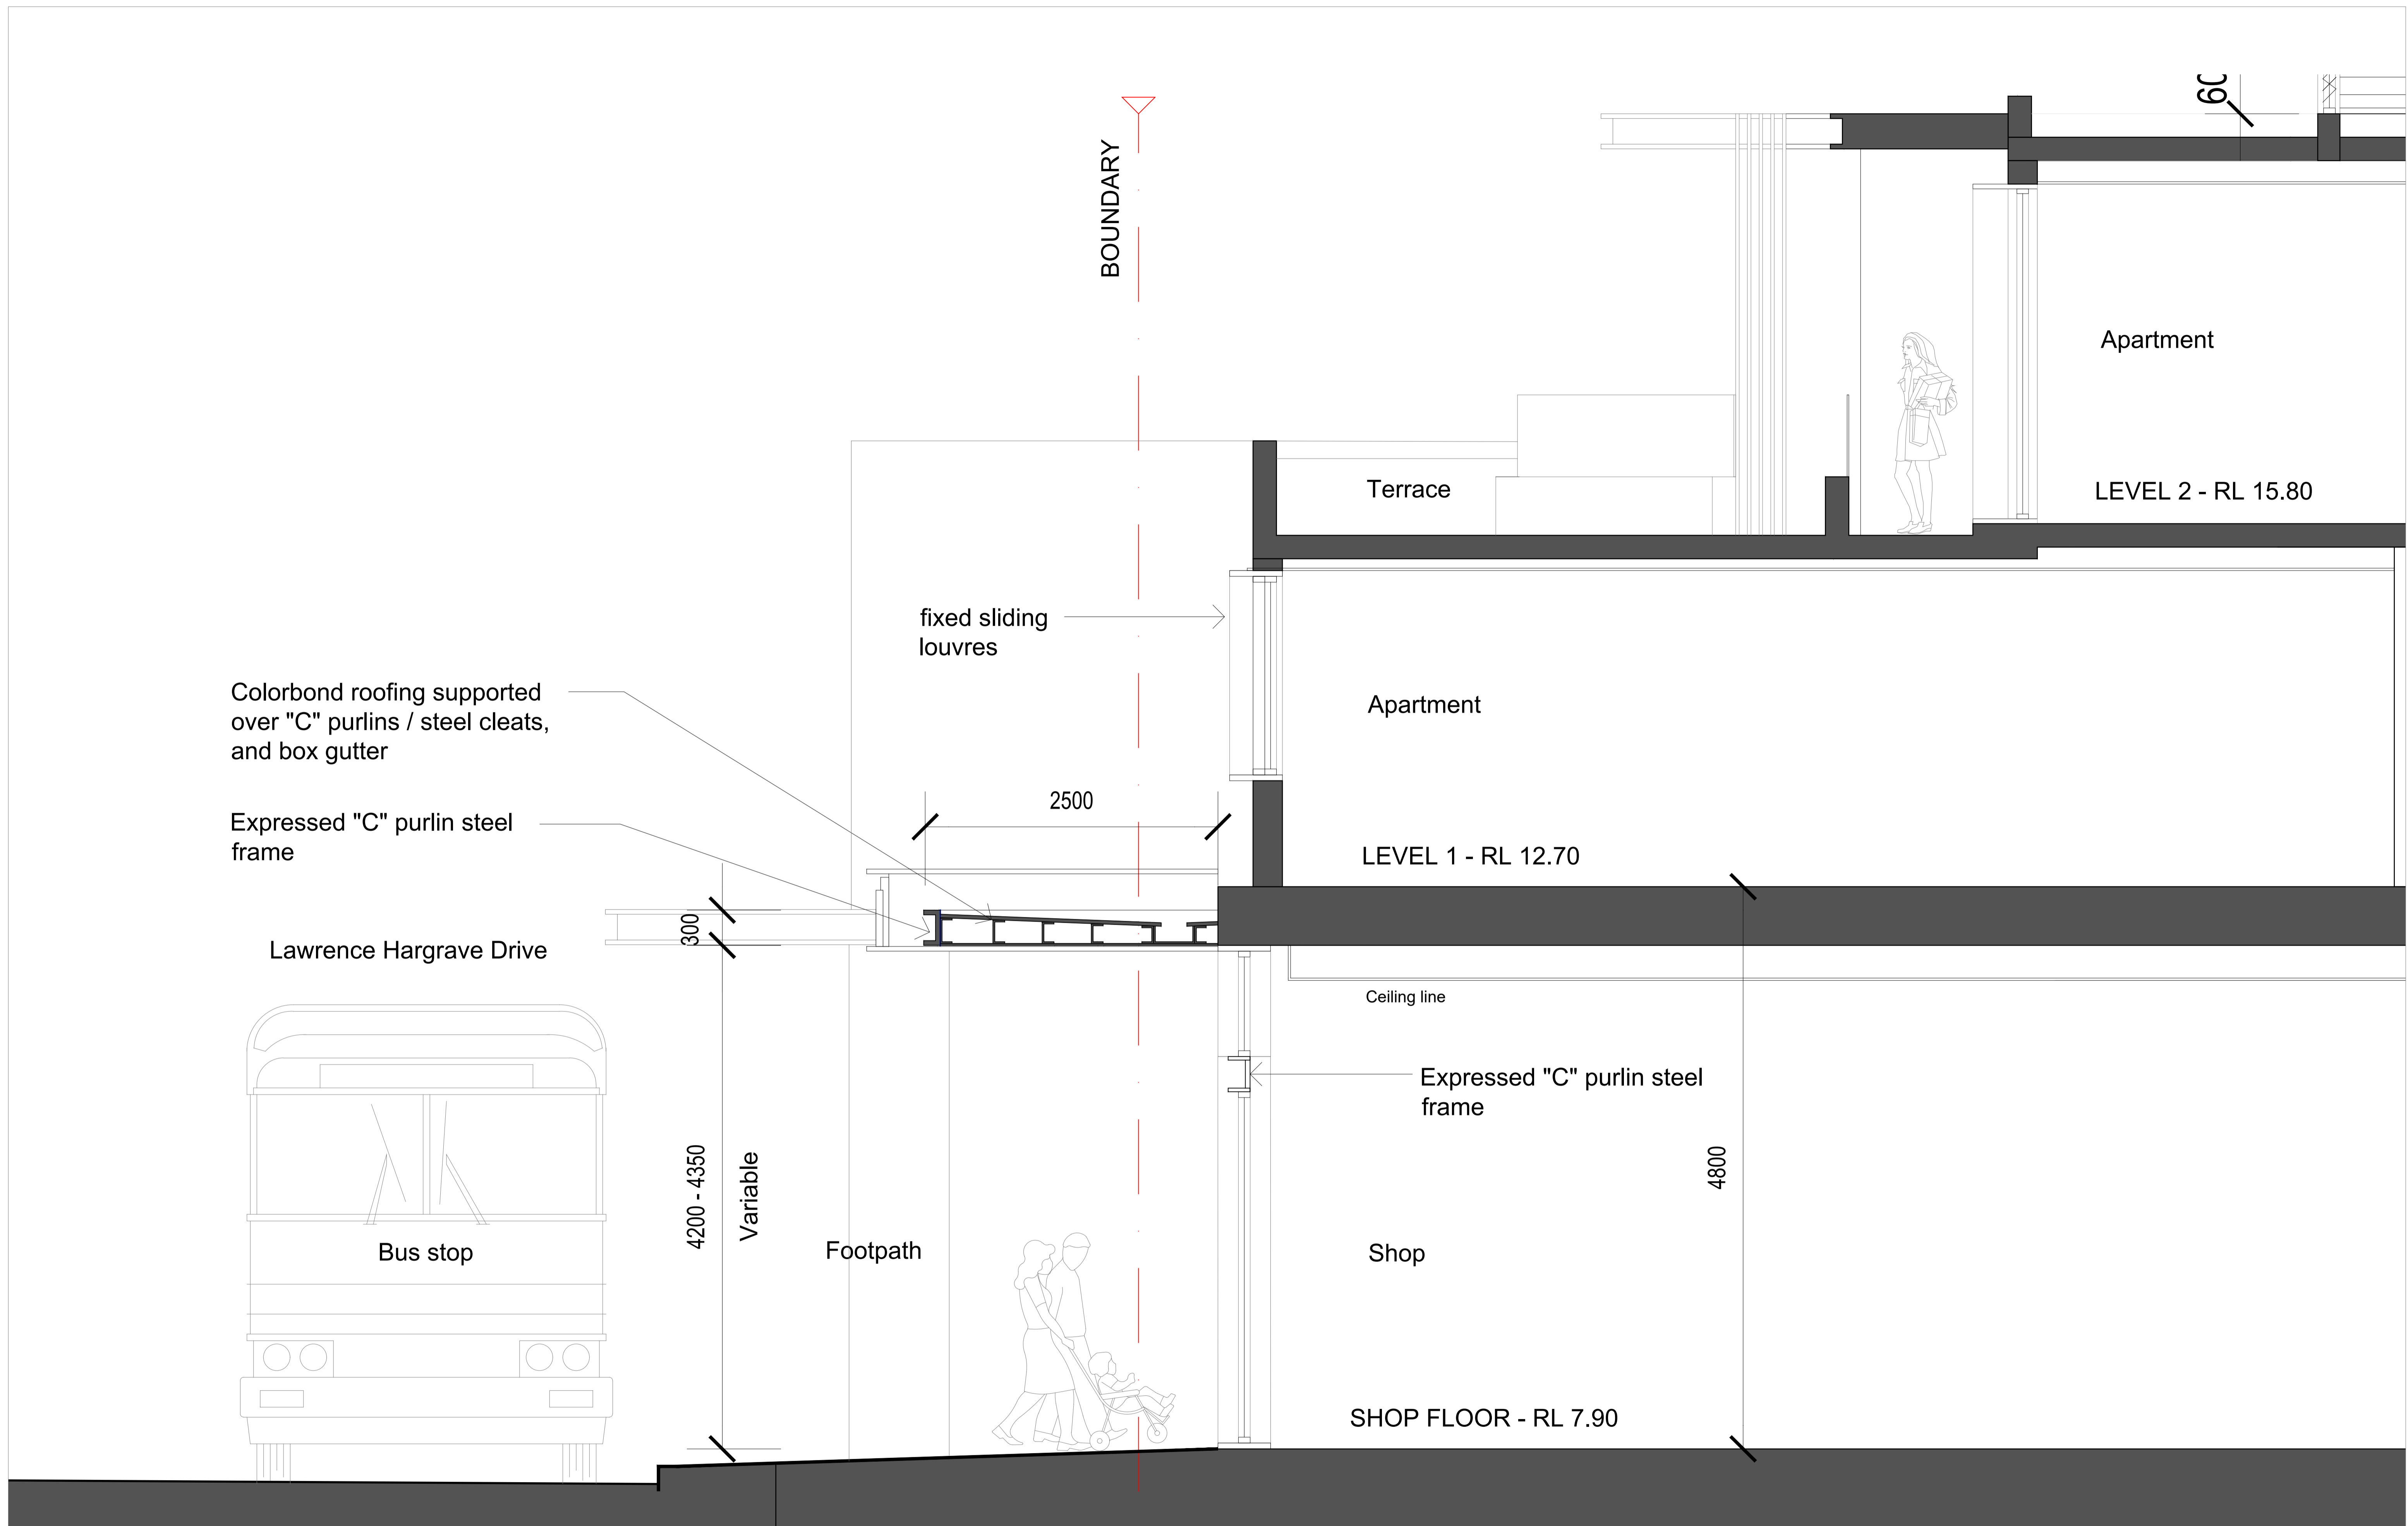

True North

Scale: 1:50@A1 1:100@A3

Date Printed:
09/02/2022

ISSUE	REVISION DESCRIPTION	APP'D	DATE
D	Amendments to Building F Including Deleting the Third floor & Typical Units Layout changes on L1 - L2	JA/HE	28/02/2022
C	ADDITIONAL INFORMATION ISSUE TO COUNCIL AND DRP	JA/MC	24/02/2021
B	ADDITIONAL INFORMATION ISSUE TO COUNCIL AND DRP	JA/MC	28/08/2020
A	ISSUE FOR DA SUBMISSION	JA	28/02/2020

Client:
Thirroul Plaza Pty. Ltd.

Architect:
LOUCAS ARCHITECTS
ABN 92 626 290 122
Level 3, Suite 309, 7-9 Gibbons St.
Redfern NSW, Australia
Tel: (02) 8052 9600
Email: admin@loucasarc.com.au
Nominated Architect:
Jim Apostolou 7490

Project Details:
MIXED USE DEVELOPMENT
ADDRESS:
303-304 & 282-298 Lawrence Hargrave Dr.
THIRROUL, NSW 2192

Drawing Title:
AWNING DETAIL 02

Project Number:
Pn-17002

Drawing Status:
AUTHORITY APPROVAL

Drawing Number:
A-360

Issue:
D

PL07 GENERATED BY LOUCAS ARCHITECTS | THIS DRAWING IS AN UNCONTROLLED COPY UNLESS STAMPED OTHERWISE | THIS DRAWING SHOULD BE READ IN CONJUNCTION WITH ALL RELEVANT CONTRACTS, SPECIFICATIONS, REPORTS AND DRAWINGS | COPYRIGHT OF THIS DRAWING IS VESTED IN LOUCAS ARCHITECTS