


Location	Action	Parking Change
①	Remove P30 Parking	-3
②	Relocated Bus Zone	0
③	Remove Bus Zone	0
④	Remove P30 Parking	-5
⑤	Remove P30 Parking	-6
⑥	Remove Taxi Zone	0
⑦	Relocated Taxi Zone	-2
⑧	New On-Street Parking	+5
⑨	Formalise Existing Parking	0
Net Parking Change		-14

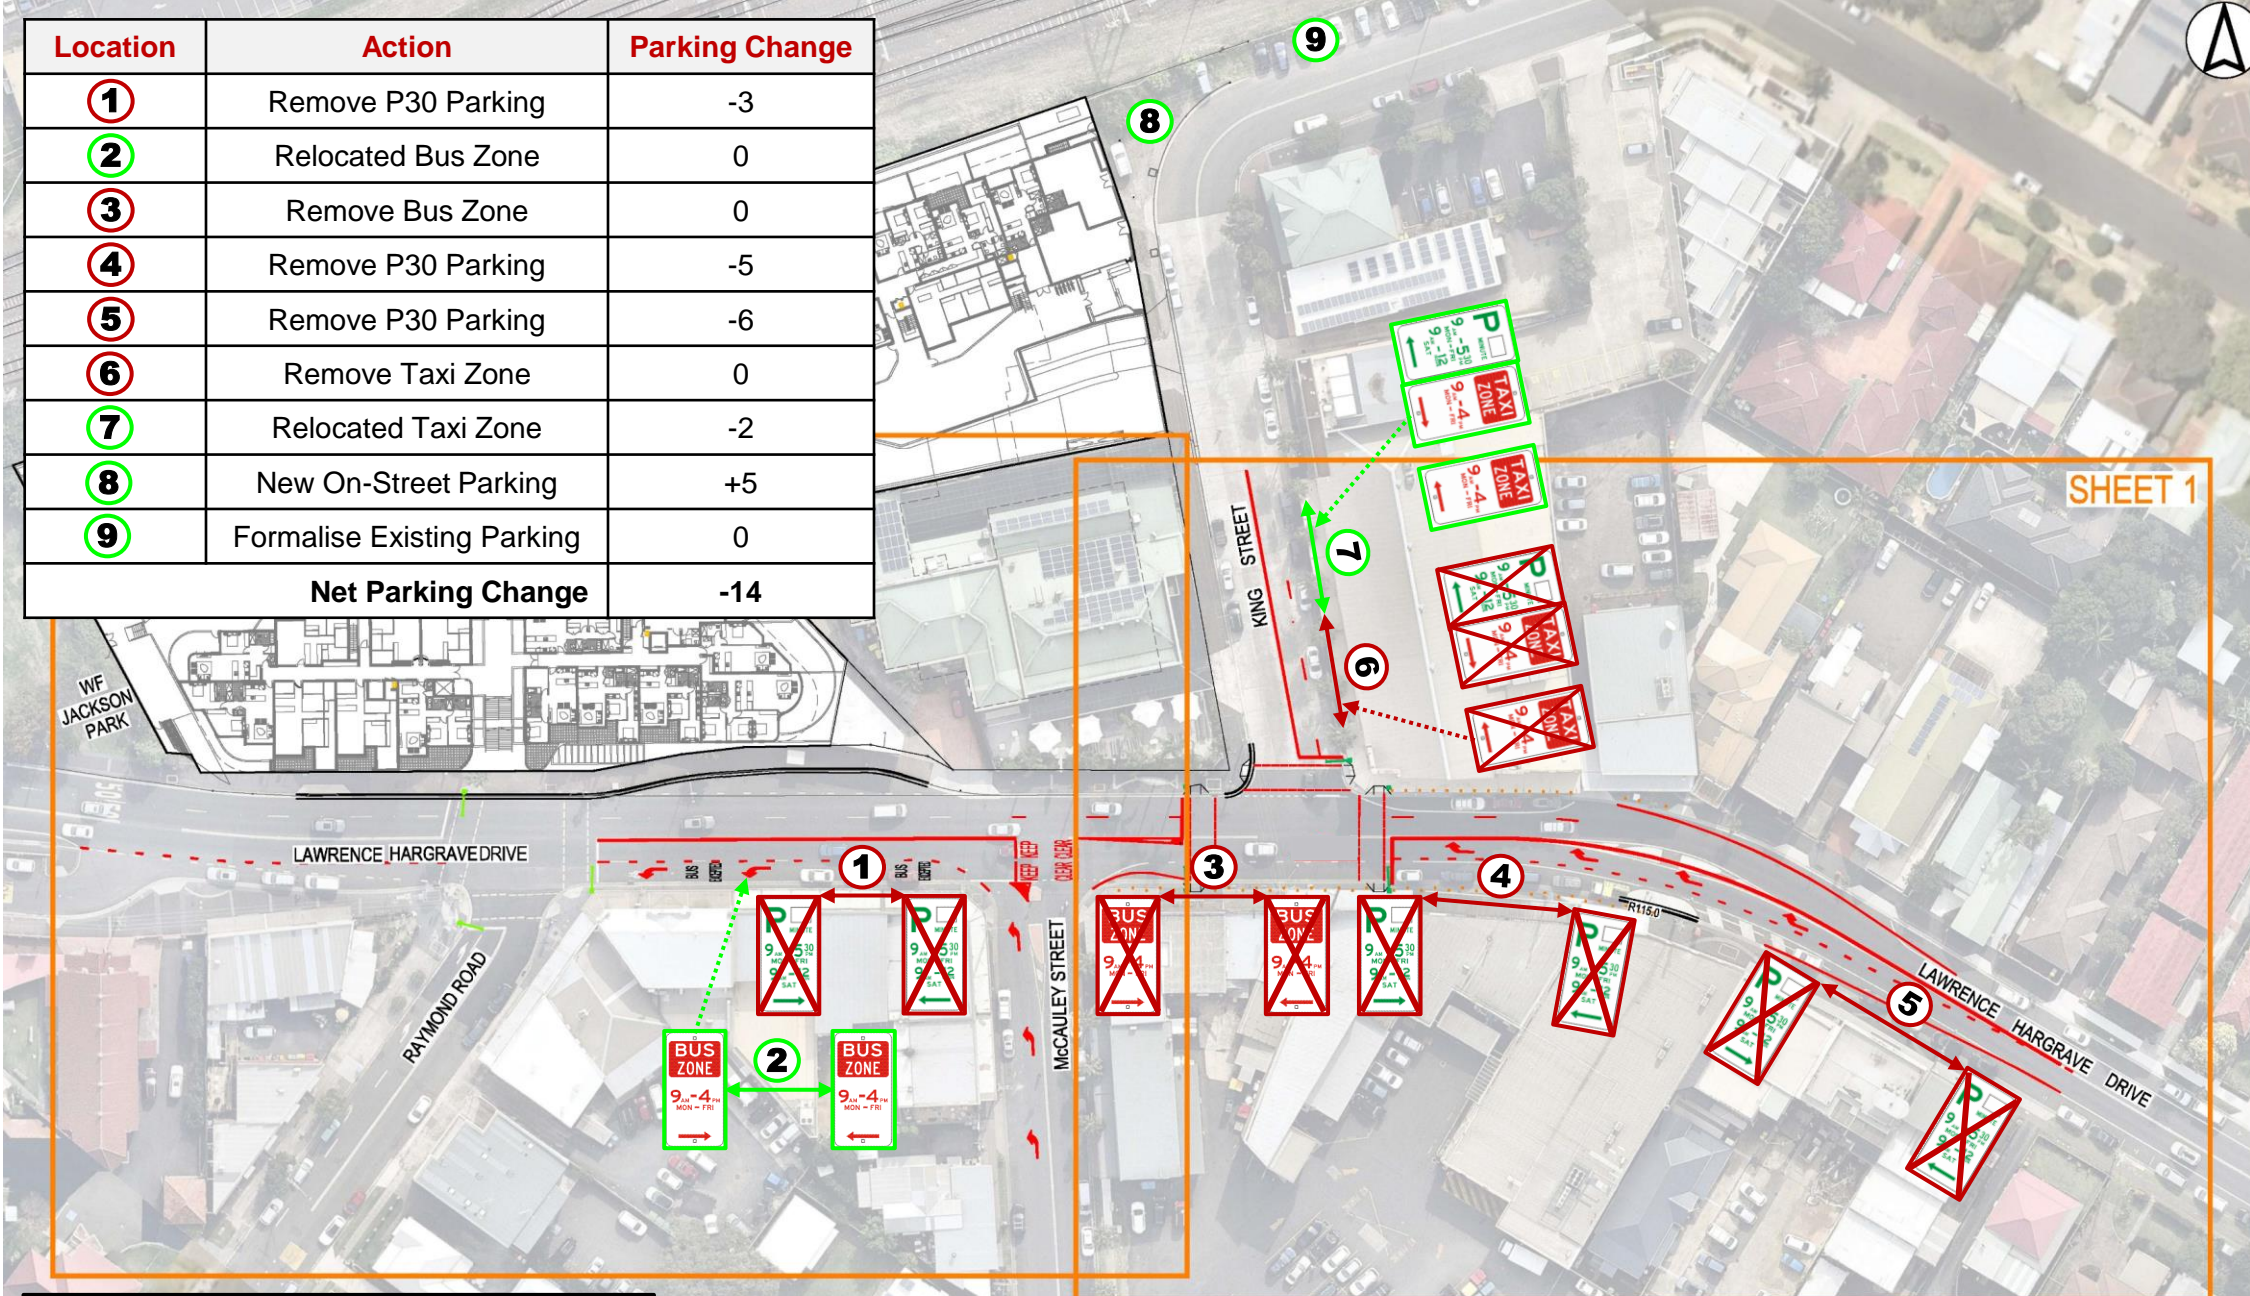

Legend:
Parking / Signage to be Removed
Parking / Signage to be Added / Relocated